


PS641855N/S16

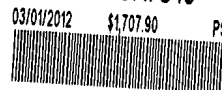

PLAN OF SUBDIVISION

Stage No. **16**
 LRS use only
 EDITION

Location of Land

Parish: DROUIN WEST
 Township: _____
 Section: _____
 Crown Allotment: 46 (PART)
 Crown Portion: _____

Title References: VOL 11309 FOL 722

Last Plan Reference: PS 641855N (LOT S16)

Postal Address: MCNEILLY ROAD
 DROUIN, 3818

MGA 94 Co-ordinates: E 400020 Zone 55
 (Of approx. centre of plan) N 5779900

Council Certification and Endorsement.

Council Name: BAW BAW SHIRE COUNCIL Ref: PSB 52108.16

- This plan is certified under section 6 of the Subdivision Act 1988.
- ~~This plan is certified under section 11(7) of the Subdivision Act 1988.~~
~~Date of original certification under section 6: _____ / ____ / ____~~
- This is a statement of compliance issued under section 21 of the Subdivision Act 1988.

Open Space

(i) A requirement for public open space under section 18 of the Subdivision Act 1988 has ~~has not~~ been made.

(ii) ~~The requirement has been satisfied.~~

(iii) The requirement is to be satisfied in Stage 22.

Council Delegate *[Signature]*
~~Council seal~~

Date 06 / DEC / 2011.

~~Re-certified under section 11(7) of the Subdivision Act 1988~~

~~Council Delegate~~
~~Council seal~~

~~Date _____ / ____ / ____~~

Vesting of Roads or Reserves

Identifier	Council/Body/Person
ROAD R5	BAW BAW SHIRE COUNCIL

Notations

Depth Limitation: Does not apply

Staging This is a staged subdivision.
 Planning Permit No. PSB 0052/08.16

THE LAND BEING SUBDIVIDED IS SHOWN ENCLOSED BY CONTINUOUS THICK LINES.

LOTS 1 TO 1607 & S1 TO S19 ARE OMITTED FROM THIS PLAN

Other purpose of plan:

CREATION OF RESTRICTION under Regulation 15 Subdivision (Procedures) Regulations 2000 SEE SHEET 6

LOTS IN THIS PLAN MAY BE AFFECTED BY ONE OR MORE OWNERS CORPORATIONS FOR DETAILS OF ANY OWNERS CORPORATIONS INCLUDING PURPOSE, RESPONSIBILITY, ENTITLEMENT & LIABILITY SEE OWNERS CORPORATION SEARCH REPORT, OWNERS CORPORATION ADDITIONAL INFORMATION AND IF APPLICABLE, OWNERS CORPORATION RULES

Survey:- This plan is based on survey.

To be completed where applicable.

This survey has been connected to permanent marks no(s). _____

In proclaimed Survey Area no. _____

Easement Information

Legend: E- Encumbering Easement, Condition in Crown Grant in the Nature of an Easement or Other Encumbrance
 A- Appurtenant Easement R- Encumbering Easement (Road)

Easements and rights implied by section 12(2) of the Subdivision Act 1988 do not apply to the land in this plan.

Subject Land	Purpose	Width (Metres)	Origin	Land Benefited/In Favour Of
E-8	PIPELINE OR ANCILLARY PURPOSES	SEE DIAG	THIS PLAN - SECTION 136 OF THE WATER ACT 1989	CENTRAL GIPPSLAND REGION WATER CORPORATION
E-9	DRAINAGE	SEE DIAG	THIS PLAN	BAW BAW SHIRE COUNCIL

LRS use only

Statement of Compliance / Exemption Statement

Received

Date 03/01/12

LRS use only

PLAN REGISTERED

TIME 2:14pm

DATE 18/01/12

FF
 Assistant Registrar of Titles

SHEET 1 OF 5 SHEETS

ROSS & WORTH PTY. LTD.
LAND & ENGINEERING SURVEYORS

* 5/61 SMITH STREET WARRAGUL 56232257
 26 CONTINGENT ST. TRAFALGAR 56331577
 213B PRINCES HIGHWAY MORWELL 51341368

LICENSED SURVEYOR GEOFFREY STUART FEDDERSEN

SIGNATURE *[Signature]* DATE 2 11 2011

REF 11364 DRG No. 11364PSstage16-18.LCD VERSION 05


[Signature]
 DATE 06 DEC 2011
 COUNCIL DELEGATE SIGNATURE

Original sheet size A3

PLAN OF SUBDIVISION

Stage No. 16

Plan Number PS 641855N

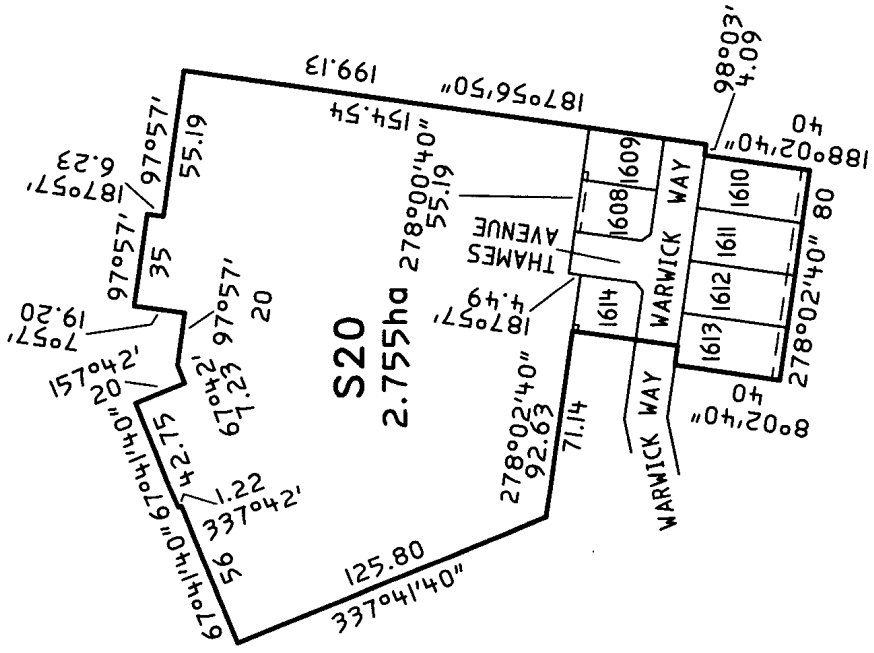

SEE SHEET 3 FOR
DETAIL AND ENLARGEMENTS


ROSS & WORTH PTY. LTD.
LAND & ENGINEERING SURVEYORS
 * 5/61 SMITH STREET WARRAGUL 56232257
 26 CONTINGENT ST. TRAFALGAR 56331577
 213B PRINCES HIGHWAY MORWELL 51341368

ORIGINAL SHEET SCALE SIZE A3 1:2000
 SCALE 20 0 20 40 60 80
 LENGTHS ARE IN METRES

LICENSED SURVEYOR (PRINT) GEOFFREY STUART FEDDERSEN
 SIGNATURE *G.S. Feddersen* DATE 2/12/2011
 REF 11364 DRG No. 11364PSstage16-18.LCD VERSION 05

SHEET 2
 DATE 06/DEC/2011
 COUNCIL DELEGATE SIGNATURE *R. Dwyer*

PLAN OF SUBDIVISION Stage No. **16** Plan Number **PS 641855N**

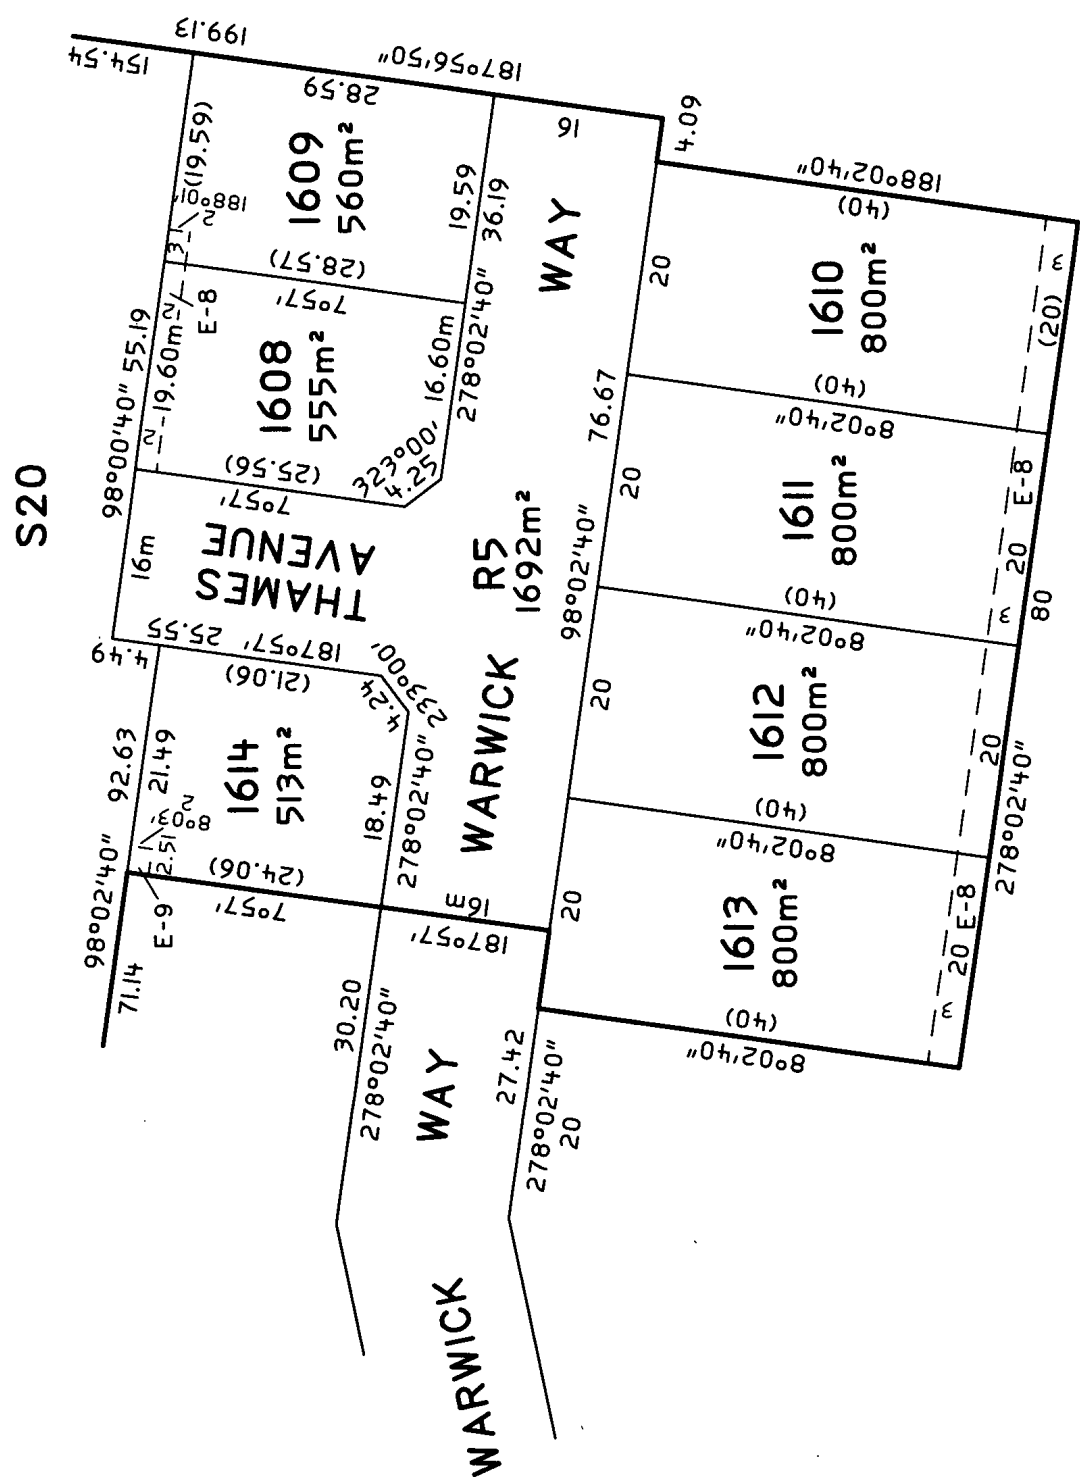

<p>ROSS & WORTH PTY. LTD. LAND & ENGINEERING SURVEYORS * 5/61 SMITH STREET WARRAGUL 56232257 26 CONTINGENT ST. TRAFALGAR 56331577 213B PRINCES HIGHWAY MORWELL 51341368</p>		<p>ORIGINAL SHEET SCALE SIZE A3 1:500</p>	<p>SCALE 5 0 5 10 15 20 LENGTHS ARE IN METRES</p>	<p>LICENSED SURVEYOR (PRINT) GEOFFREY STUART FEDDERSEN SIGNATURE <i>[Signature]</i> DATE 2 / 12 / 2011 REF 11364 DRG No. 11364PSASTAGE16-18.LCD VERSION 05</p>	<p>SHEET 3</p>
<p>DATE 06 / DEC / 2011. COUNCIL DELEGATE SIGNATURE <i>[Signature]</i></p>					

JACKSON'S VIEW ESTATE

PLAN OF SUBDIVISION

Stage No.

16

Plan Number

PS 641855N

CREATION OF RESTRICTION

Under Regulation 15 Subdivision (Procedures) Regulations 2000.

Upon registration of this plan the following restrictions are to be created.

Description of Restriction No 5:

Land to benefit: LOTS 317,318,1608-1614,S17,S18 & S20 ON THIS PLAN

Land to be burdened: LOTS 1608-1614 ON THIS PLAN

In this restriction, the following terms have the meanings specified below:

Carport means any structure which is primarily designed for the parking of vehicles and has a roof and is not completely enclosed with walls and doors.

Front Boundary means the boundary which abuts the street, and if there are two street boundaries, the shorter of the two ignoring any corner boundary created by a splayed corner.

Garage means an enclosed structure (having a roof, walls and door(s)) which is able to be used for the parking of vehicles.

Shed means an enclosed structure (having a roof, walls and door(s)) which is not a dwelling or a Garage.

Minimum Front Boundary Setback Line means the line which runs parallel to the Front Boundary and is 5 metres inside the Front Boundary, except for Lot 1614, for which it means the line which runs parallel to the Front Boundary and is 4 metres inside the Front Boundary.

Building means any structure excluding a fence or retaining wall.

The registered proprietor for the time being of a burdened lot shall not:

- 1 At any time build, construct, erect or cause or allow to be built, constructed or erected or to remain on the burdened lot:
 - (a) more than one dwelling;
 - (b) more than one Shed;
 - (c) Any Building:
 - (i) which exceeds 2 storeys in height; or
 - (ii) with a roof made of any material other than masonry, terracotta roof tiles or colour coated steel or other non-reflective material; or
 - (iii) between the Front Boundary of the lot and the Minimum Front Boundary Setback Line, except porticos, patios, bay windows, pergolas, balconies and verandahs which may encroach by up 500mm between the Front Boundary and the Minimum Front Boundary Setback Line.
 - (d) Any Building (other than a single storey Garage of which no less than 50% of the external walls (excluding windows) is constructed of brick, brick veneer, stone, rendered concrete, masonry or masonry veneer):
 - (i) If such Building is up to 3.6 metres in height:
 - (A) Within 2 metres of any side boundary abutting or adjacent to a street; or
 - (B) Within 1.2 metres of any side boundary which does not abut a street; and
 - (ii) If such Building is over 3.6 metres in height:
 - (A) which is closer to any side boundary abutting or adjacent to a street than 2 metres plus 100mm for every 300mm by which the height of the wall exceeds 3.6m; or
 - (B) which is closer than any side boundary not abutting a street than 1.2 metres plus 100mm for every 300mm by which the height of the wall exceeds 3.6m.
 - (e) Any Building (except any Shed which is no higher than 2 metres) within 3 metres from the rear boundary;
 - (f) Any dwelling:
 - (i) with a floor area (excluding any Garage, terrace, pergola or verandah) of less than:
 - (A) 140 square metres if the lot is 600 square metres or less in area; and
 - (B) 160 square metres if the lot is more than 600 square metres in area.
 - (ii) (including any Garage which is constructed under the same roof as the dwelling) of which less than 50% of the external walls (excluding windows) is constructed of brick, brick veneer, stone, rendered concrete, masonry or masonry veneer;
 - (iii) with a façade identical or similar to any dwelling within 5 lots in all directions of the lot; without the written approval of Cartagen Properties Pty Ltd ACN 081 086 482.
 - (g) Any Garage that is constructed under the same roof as the dwelling that is not setback at least 0.5 metres behind:
 - (i) the Minimum Front Boundary Setback Line; and
 - (ii) if it faces the Front Boundary, the balance of the façade of the dwelling except with the written consent of Cartagen Properties Pty Ltd ACN 081 086 482.
 - (h) Any Shed or free standing Garage which is not behind the dwelling.
 - (i) Any Shed, or Garage that is not constructed under the same roof as the dwelling:
 - (i) which is not wholly constructed of colour coated steel in muted tones, or of which less than 50% of the external walls (excluding windows) is constructed of brick, brick veneer, stone, rendered concrete, masonry or masonry veneer; or
 - (ii) which has a floor area greater than 20 square metres; or
 - (iii) which is of a height greater than 3.6 metres;
 except as approved in writing by Cartagen Properties Pty Ltd ACN 081 086 482.
 - (j) Any Carport which is visible from the front boundary of the lot, or has a floor area greater than 20 square metres, without the written consent of Cartagen Properties Pty Ltd ACN 081 086 482;
 - (k) Any structure which has external plumbing (except stormwater, downpipes and guttering and one garden tap and associated pipes on each side of the dwelling) visible from any adjacent or abutting street, lot or parkland;
 - (l) Any fence:
 - (i) on the Front Boundary, or parallel to the Front Boundary between the Front Boundary and the front façade of a dwelling other than with the written consent of Cartagen Properties Pty Ltd ACN 081 086 482; or
 - (ii) on any side boundary between the front façade of the dwelling and the Front Boundary; or
 - (iii) on any side or rear boundary which is less than 1.8 metres high, or if there is a Shed on the lot which is 2 metres or higher, any fence on any side or rear boundary which is less than 2 metres high (unless such heights breach any planning requirement, in which case, any fence of any height less than the maximum allowable height); or
 - (iv) other than a timber paling fence with exposed posts with a timber cap across the top of the palings, or such other type of fence which is approved in writing by Cartagen Properties Pty Ltd ACN 081 086 482.
 - (m) Any wall mounted air conditioning unit that is not located beneath the eaves of the Building on which it is mounted, screened from view from outside the burdened lot and baffled to reduce noise;
 - (n) Any satellite dish that is not below the roof line and screened from view from outside the burdened lot.
- 2 At any time erect or allow to remain on the lot any signage including for sale signage without the written consent of Cartagen Properties Pty Ltd ACN 081 086 482 until after the construction of a dwelling on the lot, or 5 years after the date of registration of this plan, whichever is the earlier.
- 3 At any time:
 - (a) without the written approval of Cartagen Properties Pty Ltd ACN 081 086 482, place a relocatable dwelling or other relocatable or temporary Building on a burdened lot; or
 - (b) reside in a caravan, tent or other temporary dwelling on a burdened lot or allow any other person to do so; or
 - (c) leave or store any caravan, boat, trailer or other vehicle with a carrying capacity of one tonne or more or any machine on a burdened lot if it is visible from any abutting or adjoining street or park overnight or for any longer period.

This restriction shall not have any affect after 01/01/2021.

NOTE: Responsibility for the enforcement of this restriction lies with the benefited land and not the Baw Baw Shire Council

SHEET 4

ROSS & WORTH PTY. LTD.
LAND & ENGINEERING SURVEYORS
 * 5/61 SMITH STREET WARRAGUL 56232257
 26 CONTINGENT ST. TRAFALGAR 56331577
 213B PRINCES HIGHWAY MORWELL 51341368

LICENSED SURVEYOR GEOFFREY STUART FEDDERSEN

SIGNATURE *Geoffrey Stuart Feddersen*

DATE 2/12/2011

REF 11364

DRG No. 11364PSstage16-18.LCD

VERSION 05

Banyce
 DATE 06/DEC/2011
 COUNCIL DELEGATE SIGNATURE

OWNERS CORPORATION SCHEDULE

Stage No.
16

Plan Number
PS 641855N

Owners Corporation 1 Plan No. PS 641855N

Land affected by Owners Corporation:
Lots 101-140, 301-323, 1608-1614,
S2, S4-S15, S17, S18, S20, COMMON PROPERTY No 1 & 2

Limitations on Owners Corporation: Limited to Common Property

Notations

Lot Entitlement and Lot Liability

Lot	Entitlement	Liability	Lot	Entitlement	Liability	Lot	Entitlement	Liability
1608	10	10	S2	130	1			
1609	10	10	S4	120	1			
1610	10	10	S5	580	1			
1611	10	10	S6	60	1			
1612	10	10	S7	240	1			
1613	10	10	S8	210	1			
1614	10	10	S9	400	1			
S20	270	1	S10	140	1			
			S11	250	1			
			S12	100	1			
			S13	350	1			
			S14	340	1			
			S15	430	1			
			S17	330	1			
			S18	310	1			
101-140 (Stage1)	400	400	Total	4960	716			
301- 323 (Stage2)	230	230						

ROSS & WORTH PTY. LTD.
LAND & ENGINEERING SURVEYORS
* 5/61 SMITH STREET WARRAGUL 56232257
26 CONTINGENT ST TRAFALGAR 56331577
213B PRINCES HIGHWAY MORWELL 51341368

LICENSED SURVEYOR GEOFFREY STUART FEDDERSEN

SIGNATURE *G. Feddersen* DATE 2/12/2011

REF 11364 DRG No. 11364PSstage16-18.LCD VERSION 05

SHEET 5

Daryan
DATE 06/DEC/11 2011
COUNCIL DELEGATE SIGNATURE